


COUNTY OF BRUNSWICK

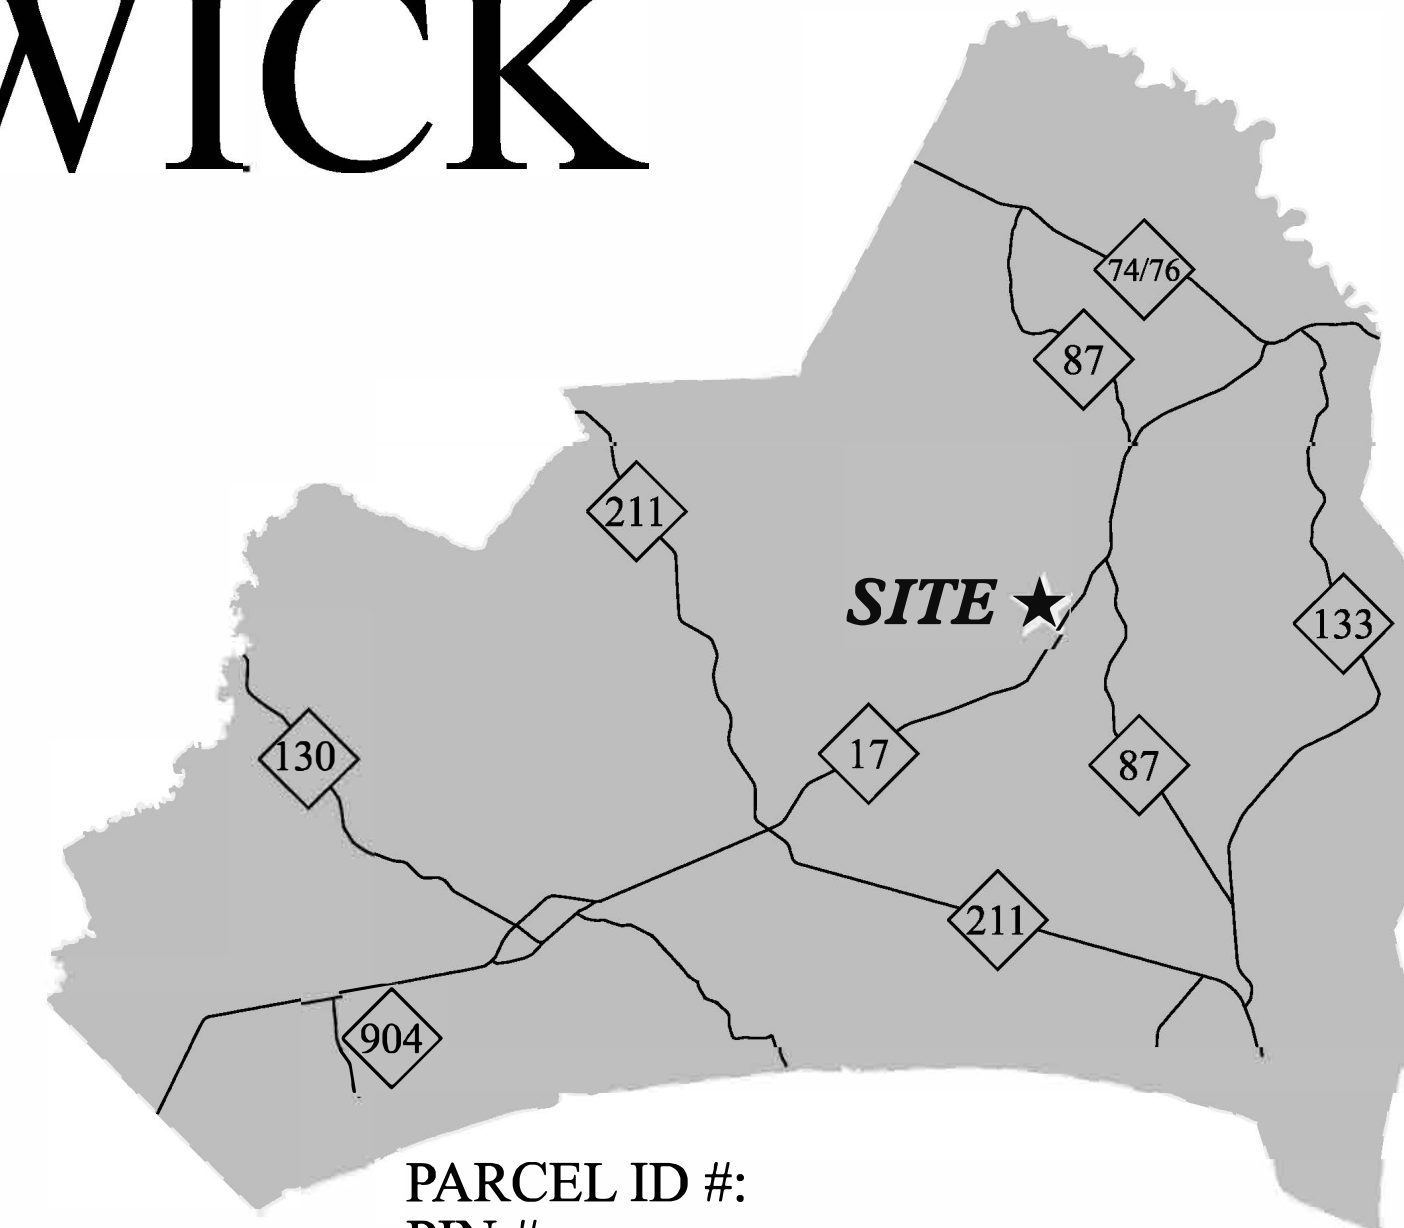

PARCEL ID #:
PIN #:

VICINITY MAP
(Not to Scale)

add project name here

TYPE OF WORK:
ADD DESCRIPTION

INDEX OF SHEETS
1 : TITLE

OWNER
ADD CONTACT NAME
ADD COMPANY NAME
ADDRESS 1
ADDRESS 2
ADDRESS 3
PHONE
FAX

SURVEYOR
ADD CONTACT NAME
ADD COMPANY NAME
ADDRESS 1
ADDRESS 2
ADDRESS 3
PHONE
FAX

DESIGNER
ADD CONTACT NAME
ADD COMPANY NAME
ADDRESS 1
ADDRESS 2
ADDRESS 3
PHONE
FAX
EMAIL

[illegible]

"ENGINEER'S CERTIFICATION OF COMPLIANCE WITH BRUNSWICK COUNTY SPECIFICATIONS AND DETAILS"
I hereby certify that the plans, details, and associated project specifications comply with the latest version, as of this date, of Brunswick County's Standard Specifications and Standard Details per standard engineering practice. Furthermore, I confirm my understanding that reviews and approvals by Brunswick County personnel do not imply that Brunswick County personnel have reviewed and are in agreement with every portion of the plans and specifications that I have submitted. I understand that Brunswick County reviews and approvals are meant to ensure that the overall plans are in general compliance with County objectives. I understand that it is my full responsibility to ensure that plans and specifications are in full compliance with applicable County, State, Federal, and other municipal requirements. Additionally, I understand that the County will not assume operation, maintenance, or ownership of constructed facilities that do not meet County requirements and the County may refuse to issue permits at facilities that the County deems are non-compliant with County Specifications. I also confirm my understanding that County Inspections are for the sole use of the County and I certify that I will not use, or direct others to use, County inspections for State compliance purposes or any other purpose."

DATE:
8/1/2006

SUBMITTAL:

?

PROJECT NAME:
LOCATION:
OWNER:
DESIGNER:

add discipline

add discipline

add discipline

a discipline

TECH: (add name/initials)

DES: (add name/initials)

CHK: (add name/initials)

PROJECT NO.
#

SHEET NO.
1