



SIEMENS 200 INSTALLATION

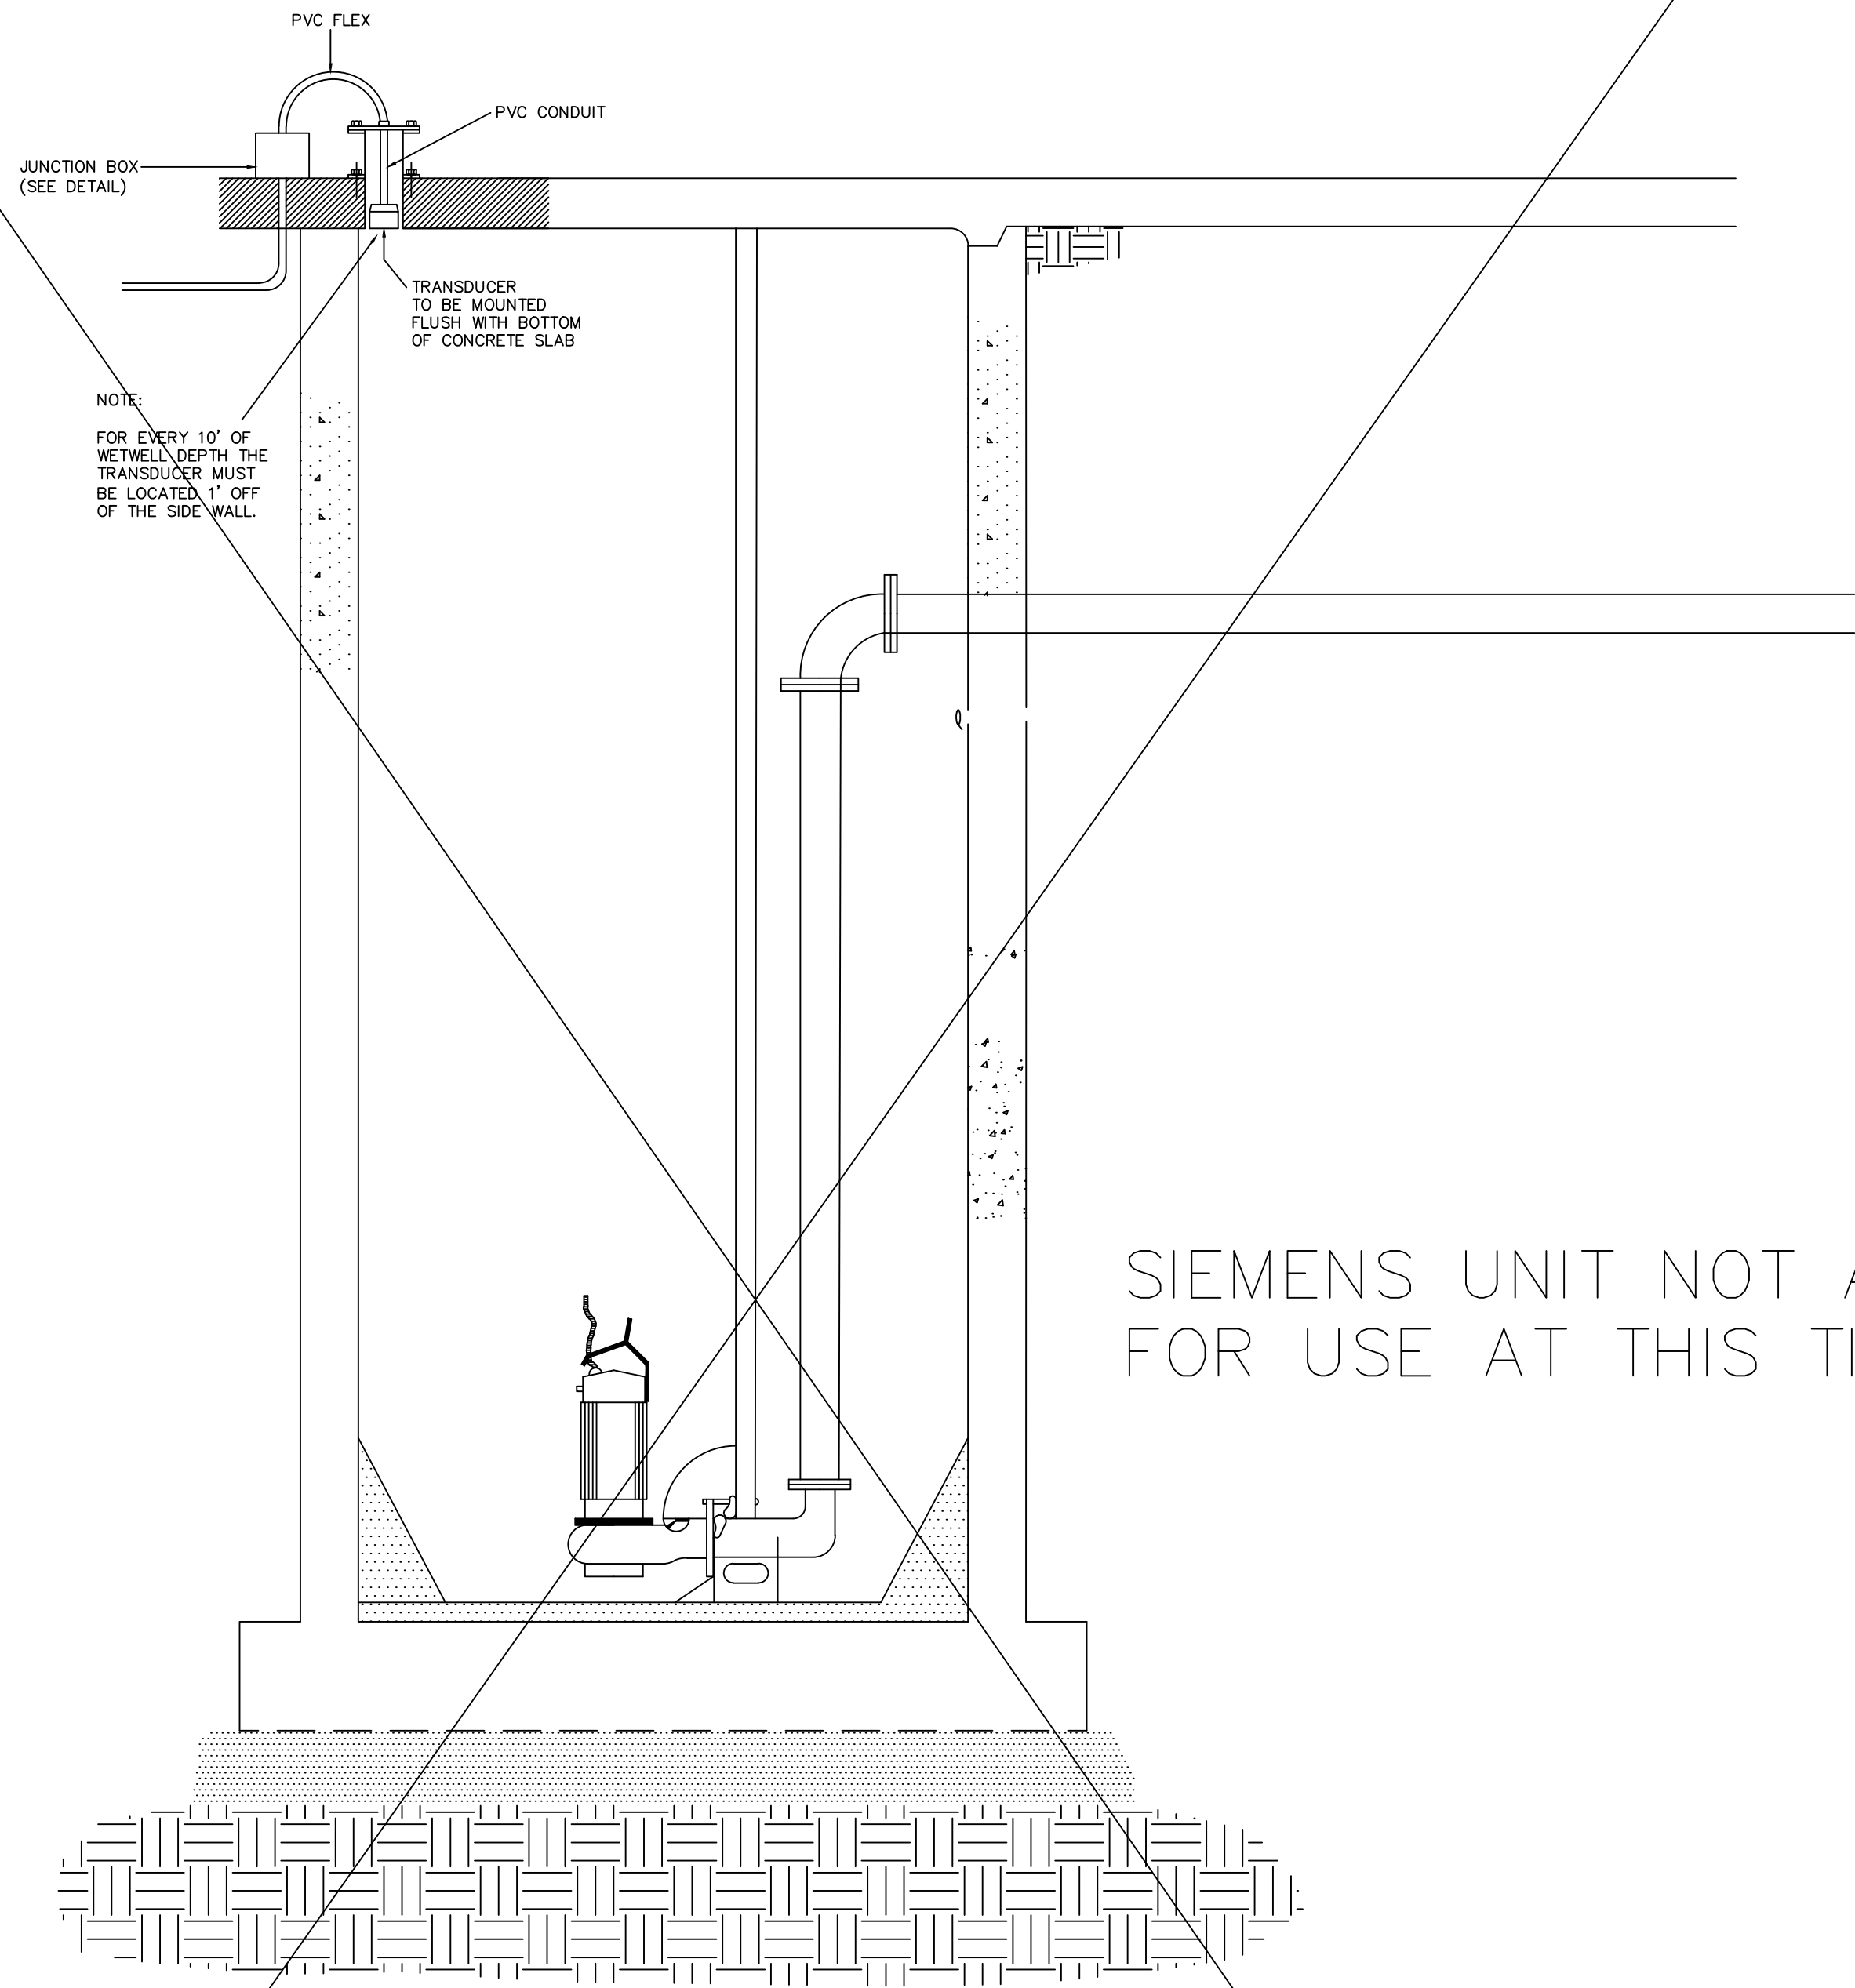


SIEMENS UNIT NOT APPROVED
FOR USE AT THIS TIME

PUMP STATION — SECTION

NOT TO SCALE

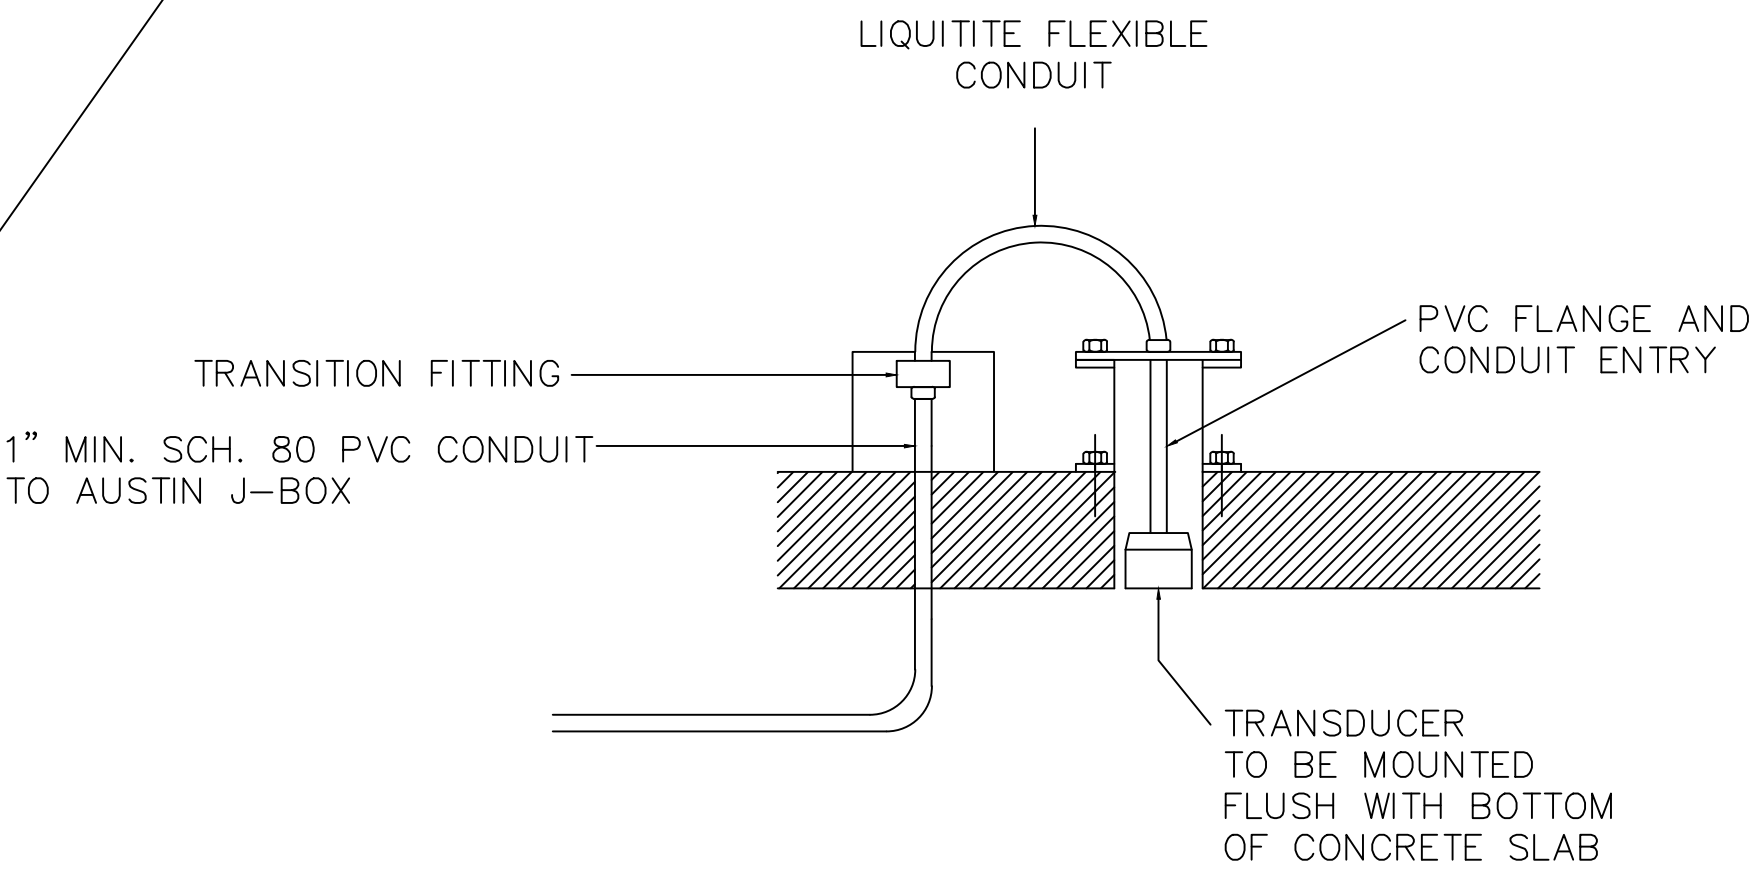

DWYER SUB. INSTALLATION

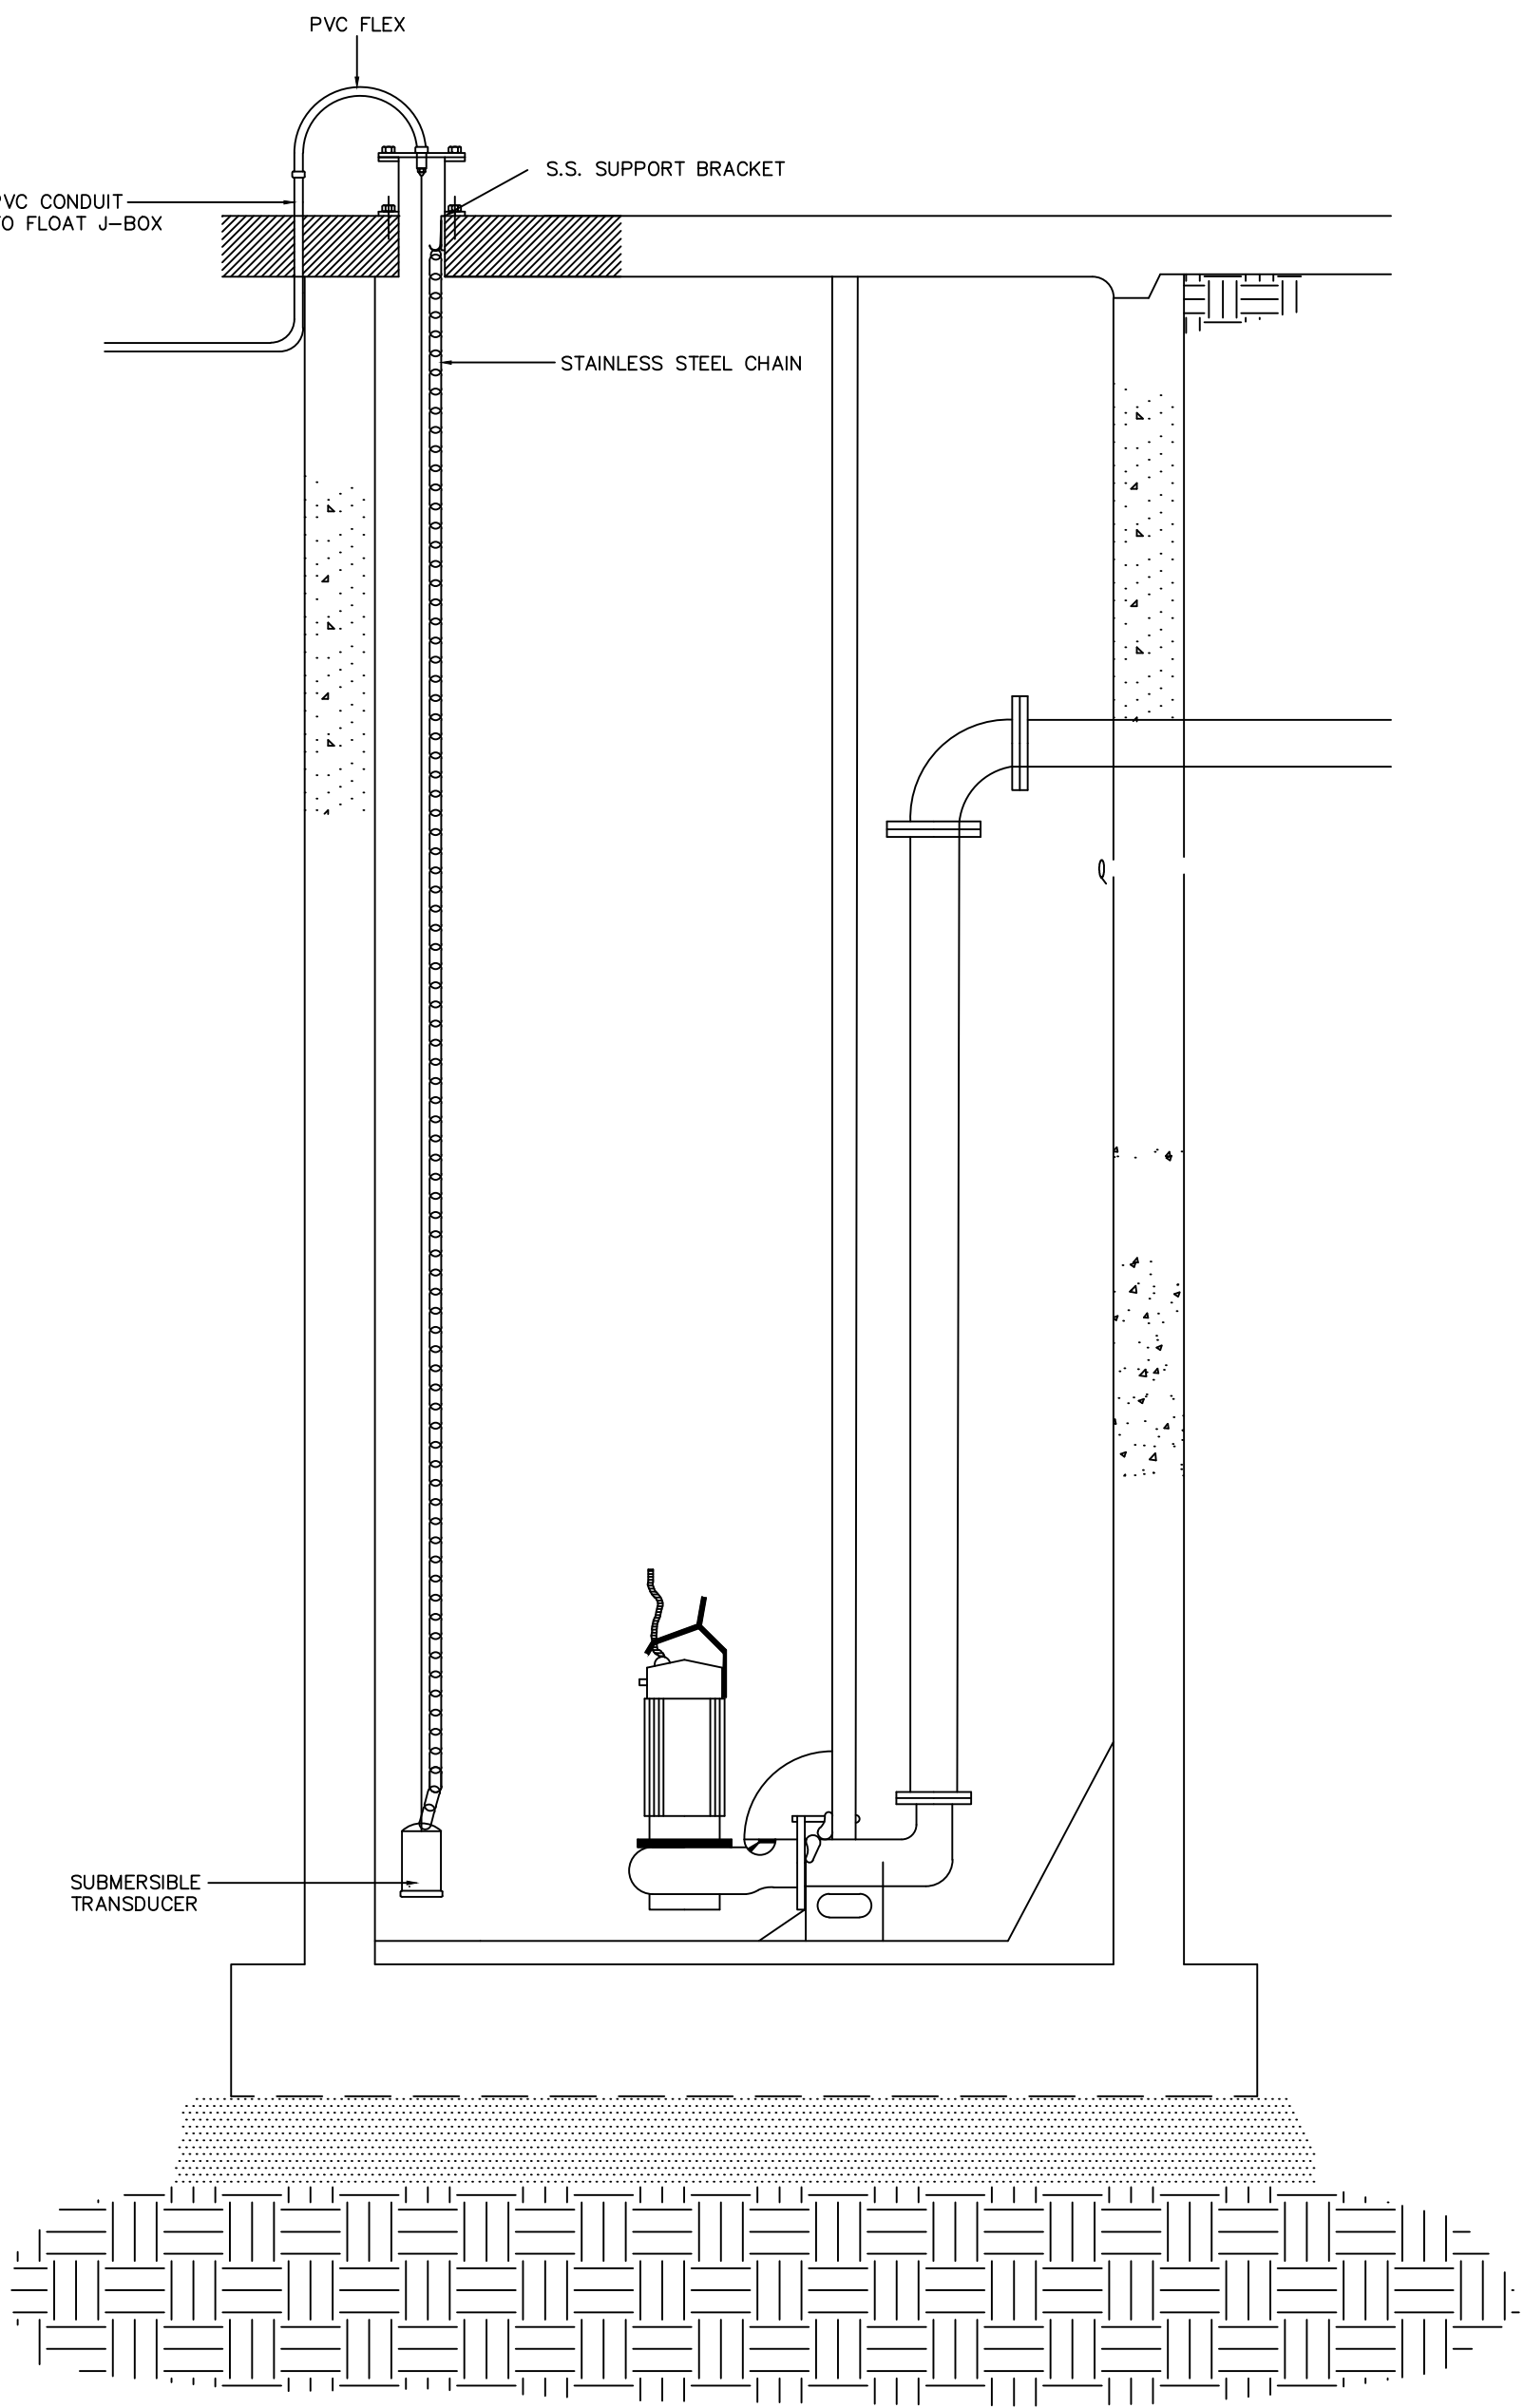

PUMP STATION — SECTION

NOT TO SCALE

Revisions

COUNTY OF BRUNSWICK

RTU / CONTROL PANEL
PUMPS LARGER THAN 50 HP
UTILIZING SOFT STARTS
FOR

BRUNSWICK COUNTY
NORTH CAROLINA

Date:	05-21-12
Scale:	NTS
Drawn By:	JDM
Checked By:	WLP